


**SKETCH**

ON PART OF LOT 23, CONCESSION 6,  
 GEOGRAPHIC TOWNSHIP OF CLARKE, COUNTY OF DURHAM,  
 NOW IN THE  
**MUNICIPALITY OF CLARINGTON**  
 REGIONAL MUNICIPALITY OF DURHAM  
 SCALE 1 : 2500 METRES

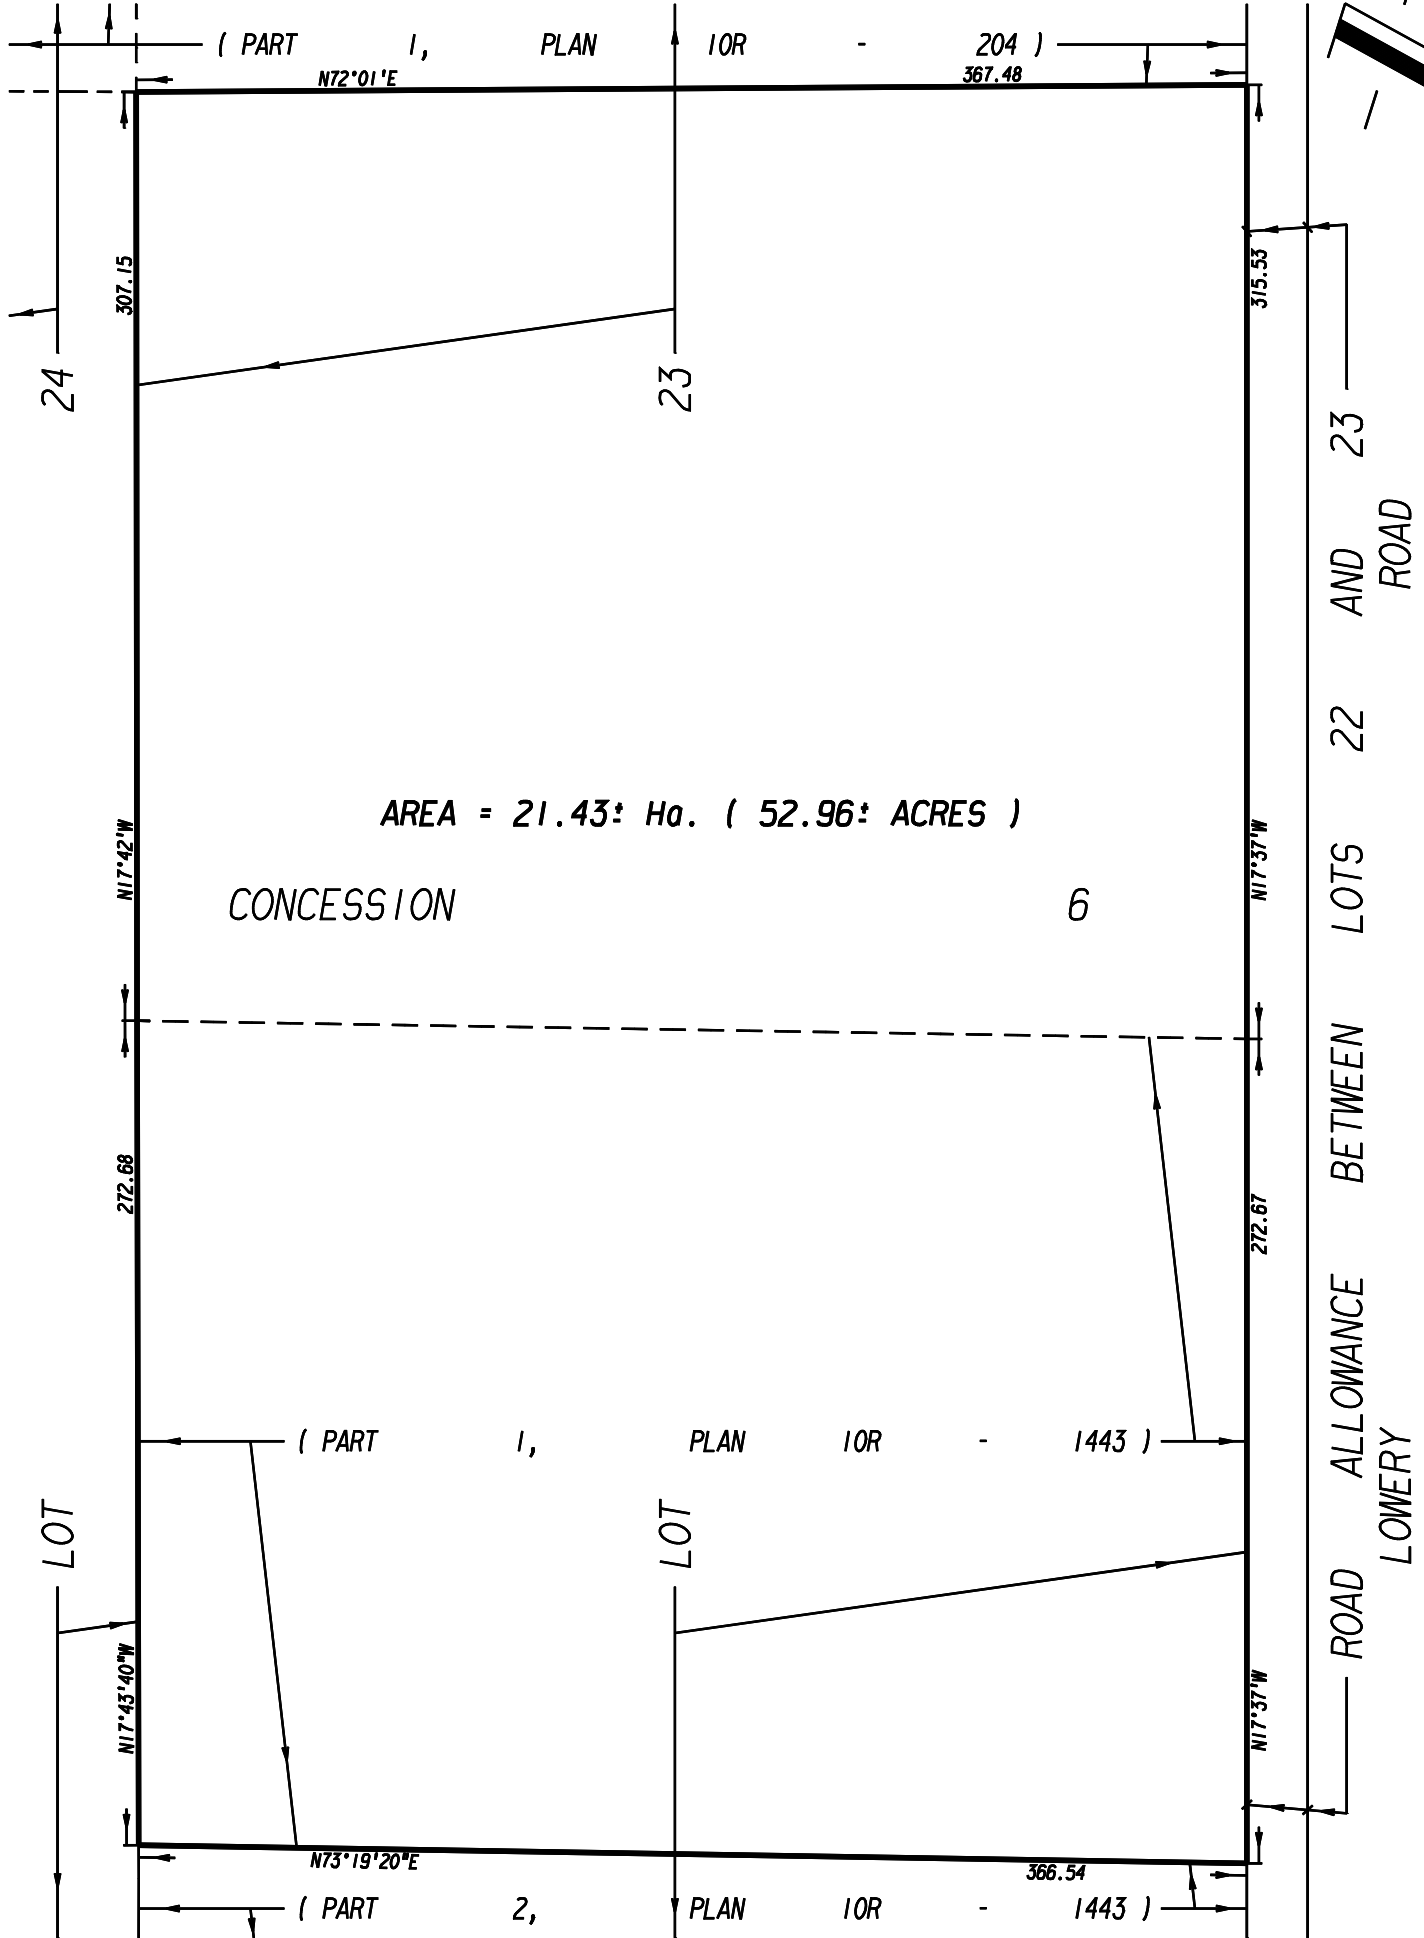

DISTANCES SHOWN ON THIS PLAN ARE IN METRES AND  
 CAN BE CONVERTED TO FEET BY DIVIDING BY 0.3048.

AUGUST 30, 2010

CADD FILE: 70169-SK\_1.DPD  
 PROJECT No. 70169-SK

**H. F. GRANDER Co. Ltd.**  
 ONTARIO LAND SURVEYOR  
 1575 HIGHWAY 7A WEST, UNIT 2A  
 POST OFFICE BOX 616  
 PORT PERRY, ONTARIO  
 L9L 1A6  
 TEL. (905) 985-3600  
 FAX. (905) 985-2347